

GROUND FLOOR BATHROOM WITH SECTIONS



X20 glazen douchwanden nano protector 500ml - 21582



Balmani Modular douchwand Reflex spiegelglas ovaal 136 x 200 cm - 201509




Balmani BMSS stabilisatiestang met bevestigingsbout 120cm Brushed GunMetal - 84507



Balmani BMSS bevestigingsblok 8mm glas Brushed Gunmetal - 86616



Balmani BMSS muurprofiel 3x200cm Brushed Gunmetal - 84506

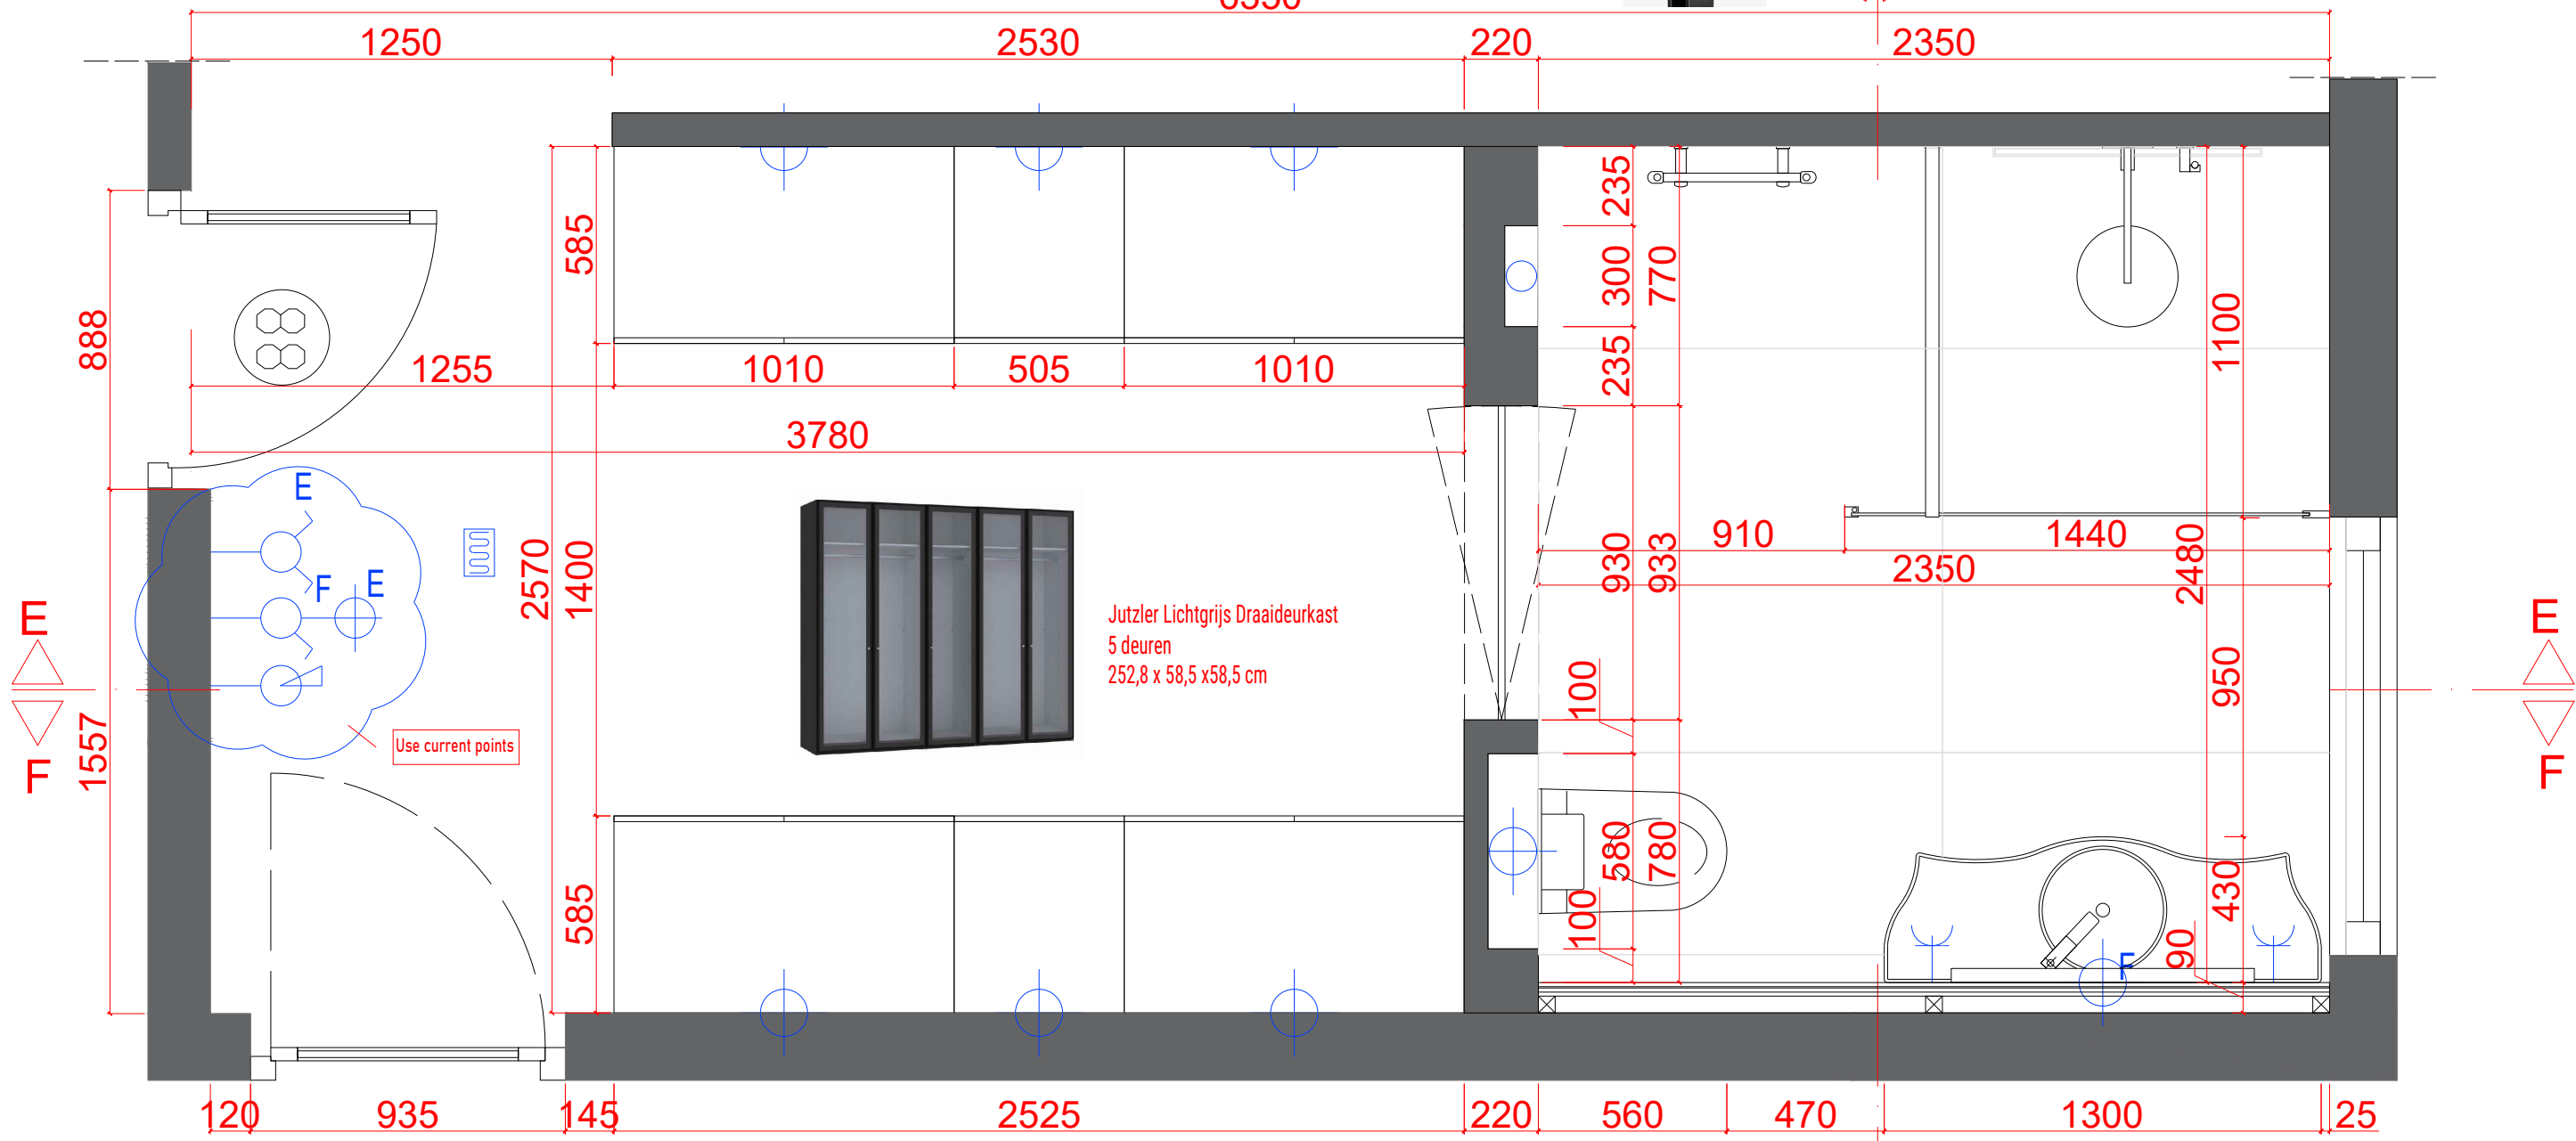

Jutzler Lichtgrijs Draaideurkast 5 deuren 252,8 x 58,5 x 58,5 cm

Use current points

TBC



Mydrain douchgoot 80 cm Brushed GunMetal - 94158



Blaufoss Smartbox Softline thermostatische inbouw douchekraan 2 functies Brushed GunMetal incl. inbouwelement - 92943



Blaufoss Round handdouche met doucheslang en aansluiting 1 straalfunctie Brushed GunMetal - 95415



BLAUFOSS Nola 300 Hoofddouche rond 30 cm met wand douchearm Brushed GunMetal - 201113



Geberit AquaClean Alba



Blaufoss Bodan verhoogde wastafelkraan brushed gunmetal 201531

I I G

PROJECT NAME	ALPER FAMILY	LOCATION	Vondelstraat 103, Amsterdam Noord-Holland, Nederland 1054 GM
A3	TIPTOP VAKMANNEN BV.	6 48 16 00 58	www.tiptopvakmanne.nl
	THIS FLOOR PLAN IS PROVIDED WITHOUT WARRANTY OF ANY KIND, TIP TOP VAKMANNEN B.V. DISCLAIMS ANY WARRANTY INCLUDING, WITHOUT LIMITATION, SATISFACTORY OR ACCURACY OF DIMENSIONS.		
SCALE: 1-100	19.09.2024	DRAWING	SHö Design Studio